


Series 70 ePODs: Type-X

480V, 3-phase, 3-wire + Ground, 60Hz

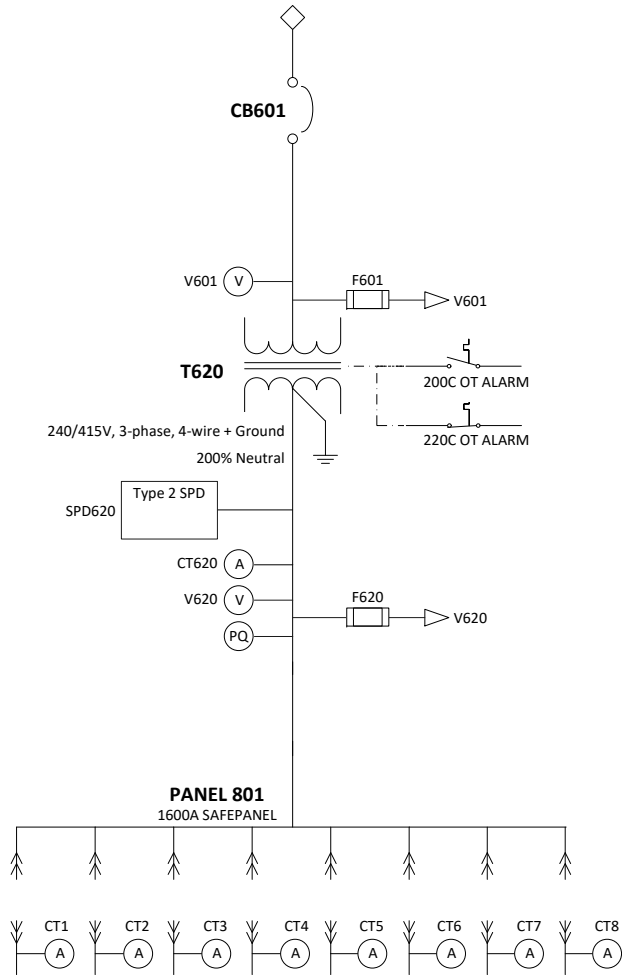


TRANSFORMER DATA

REF NO	INPUT	OUTPUT	SIZE	K-FACTOR	TEMP RISE	EFFICIENCY CLASS	INRUSH
T620	480V, 3-Phase, 3-Wire + Ground	240/415V, 3-phase, 4-wire + Ground	1000kVA	k-9	150C	Per DOE 2016	5X Max

CIRCUIT BREAKER DATA

REF NO	RATING	FAULT RATING	TYPE	MOUNTING	AUXILIARY CONTACTS	SHUNT TRIPS	MFG	BREAKER SERIES
CB601	1600AF / 1600AT, 100%	65kAIC @ 480VAC (per UL ratings)	Electronic Trip (LSI)	Fixed	Yes - wired to terminal blocks	No	ABB	Emax 2

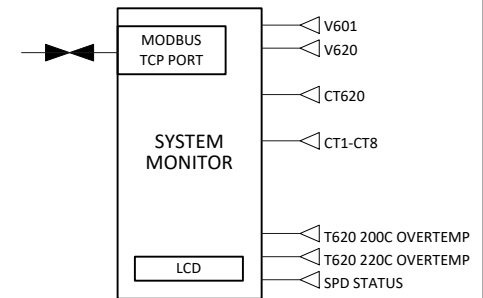

ADDITIONAL INFORMATION:

- Input Terminals: Two-hole Compression Lug Terminals
- Display Type: Intermediate: 800x600 pixels, 16-bit color
- All subfeed harnesses are provided. Subfeed CTs are to be purchased with subfeed circuit breakers at time of subfeed circuit breaker purchase.

SAFEPANEL NOTES

- FOR 400AF SUBFEED CIRCUIT BREAKERS:
 - MAXIMUM RATING OF ADJACENT CIRCUIT BREAKERS: 80%
 - FOR 100% RATING, ONE EMPTY SPACE IS REQUIRED ABOVE CIRCUIT BREAKER.

LEGEND


- (A) CURRENT METERING POINT
- (V) VOLTAGE METERING POINT
- (PQ) POWER QUALITY METERING POINT

			PAGE DESCRIPTION	
			ONE LINE DIAGRAM, Type-X ePODs	
JOB LZ-11062	DRAWN	DATE 12/14/2020	DWNG NO	REV
	CHK	DATE	94-ES-11062-2	A
	APPR	DATE	SHEET 1 OF 2	

PANEL BOARD MONITOR (PBM)



SYMBOL FOR CLOSED CONTACTS

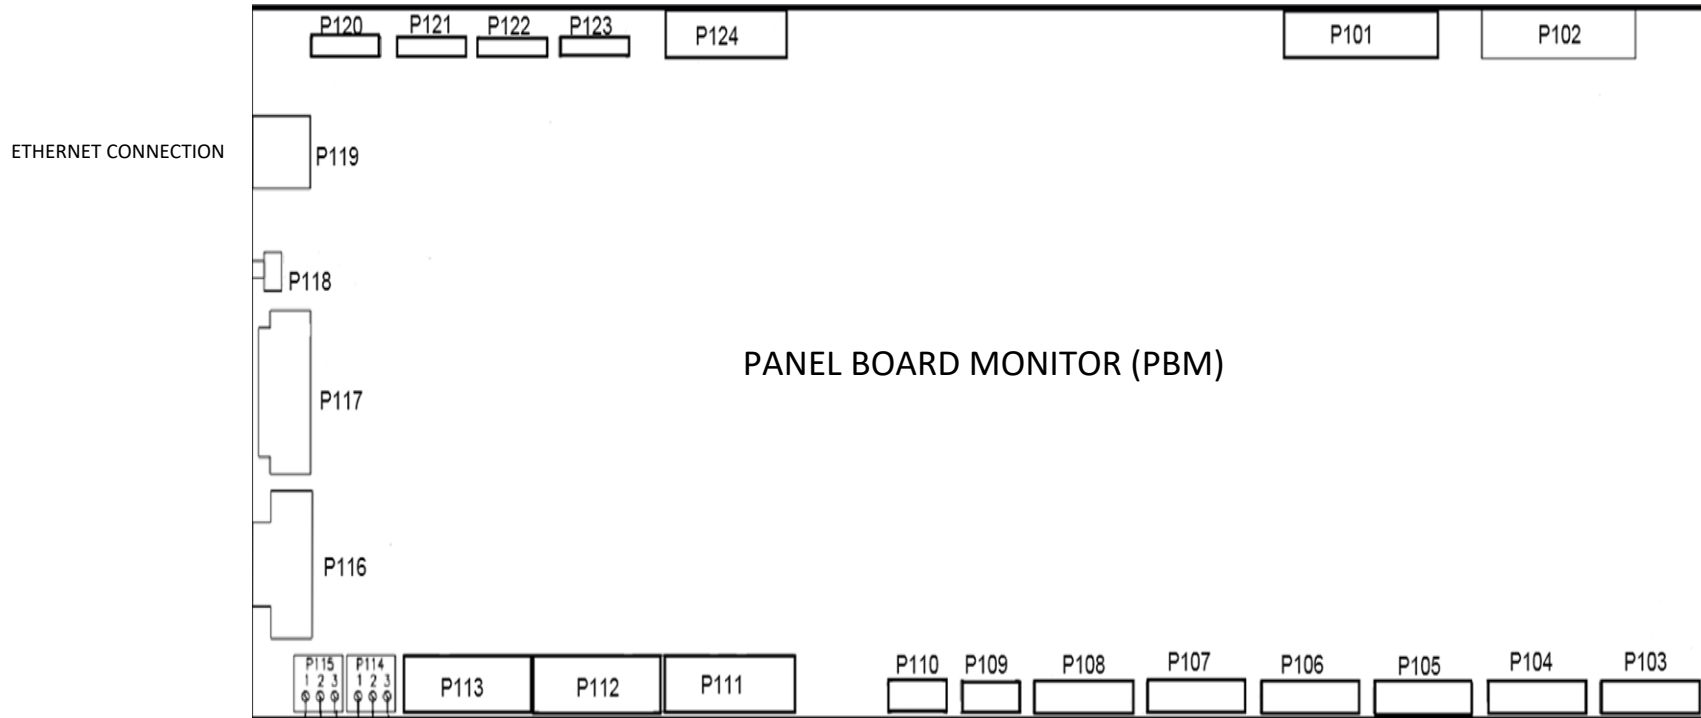

P115
SUMMARY ALARM

SUMMARY ALARM



NO SUMMARY ALARM



NOTES:

1. TERMINAL NUMBERS REFER TO TERMINALS ON PANEL BOARD MONITOR (PBM). THE PBM IS LOCATED IN THE CONTROLS/MONITORING SECTION. REFER TO THE MECHANICAL OUTLINE DRAWING FOR EXACT LOCATION.
 2. TERMINALS SUITABLE FOR AWG 20-16 STRANDED COPPER WIRE. MAXIMUM ONE WAY LENGTH FOR #16: 500 ft (152 m).
 3. ALL WIRING TO BE IN ACCORDANCE WITH THE NATIONAL ELECTRIC CODE AND ALL LOCAL CODES. CONTROL AND STATUS WIRING MUST BE RUN AND IN SEPARATE CONDUIT FROM POWER WIRING.
 4. SUMMARY ALARM CONTACTS ARE DRY, POTENTIAL-FREE CONTACTS.
- CUSTOMER REQUIREMENTS ARE AS FOLLOWS:
- a. Open circuit voltage \leq 120 V RMS AC.
 - b. Closed circuit current \leq 1 A RMS.

		PAGE DESCRIPTION		
		ONE LINE DIAGRAM, Type-X ePODs		
JOB	DRAWN	DATE	DWG NO	REV
LZ-11062	CHK	DATE	94-ES-11062-2	A
	APPR	DATE	SHEET 2 OF 2	